

A **GROUND FLOOR PLAN**
1:100

NOTES

SCALE 1:100

VISU VERUM
DESIGN

CLIENT NAME:
ALEXANDER SAMODUROV


DRAWING BY:
SM

Woodcock House, Gibbard Mews, High Street, Wimbledon, SW19 5BY

Tel: 0207 183 9683
Email: design@intercondesign.co.uk
Webpage: www.visoverum.co.uk

CHECKED BY:
MA

DRAWING TITLE MAYFAIR - PROPOSED GROUND FLOOR PLAN			
TYPE ARCHITECTURE	SCALE 1:100 @ A3	DATE 10/07/2014	REVISED
PROJECT THE LOFT CLUB - MOSCOW	LP001	DRAWING N. GA001	
PROJECT STAGE GENERAL ARRANGEMENT PLANS			

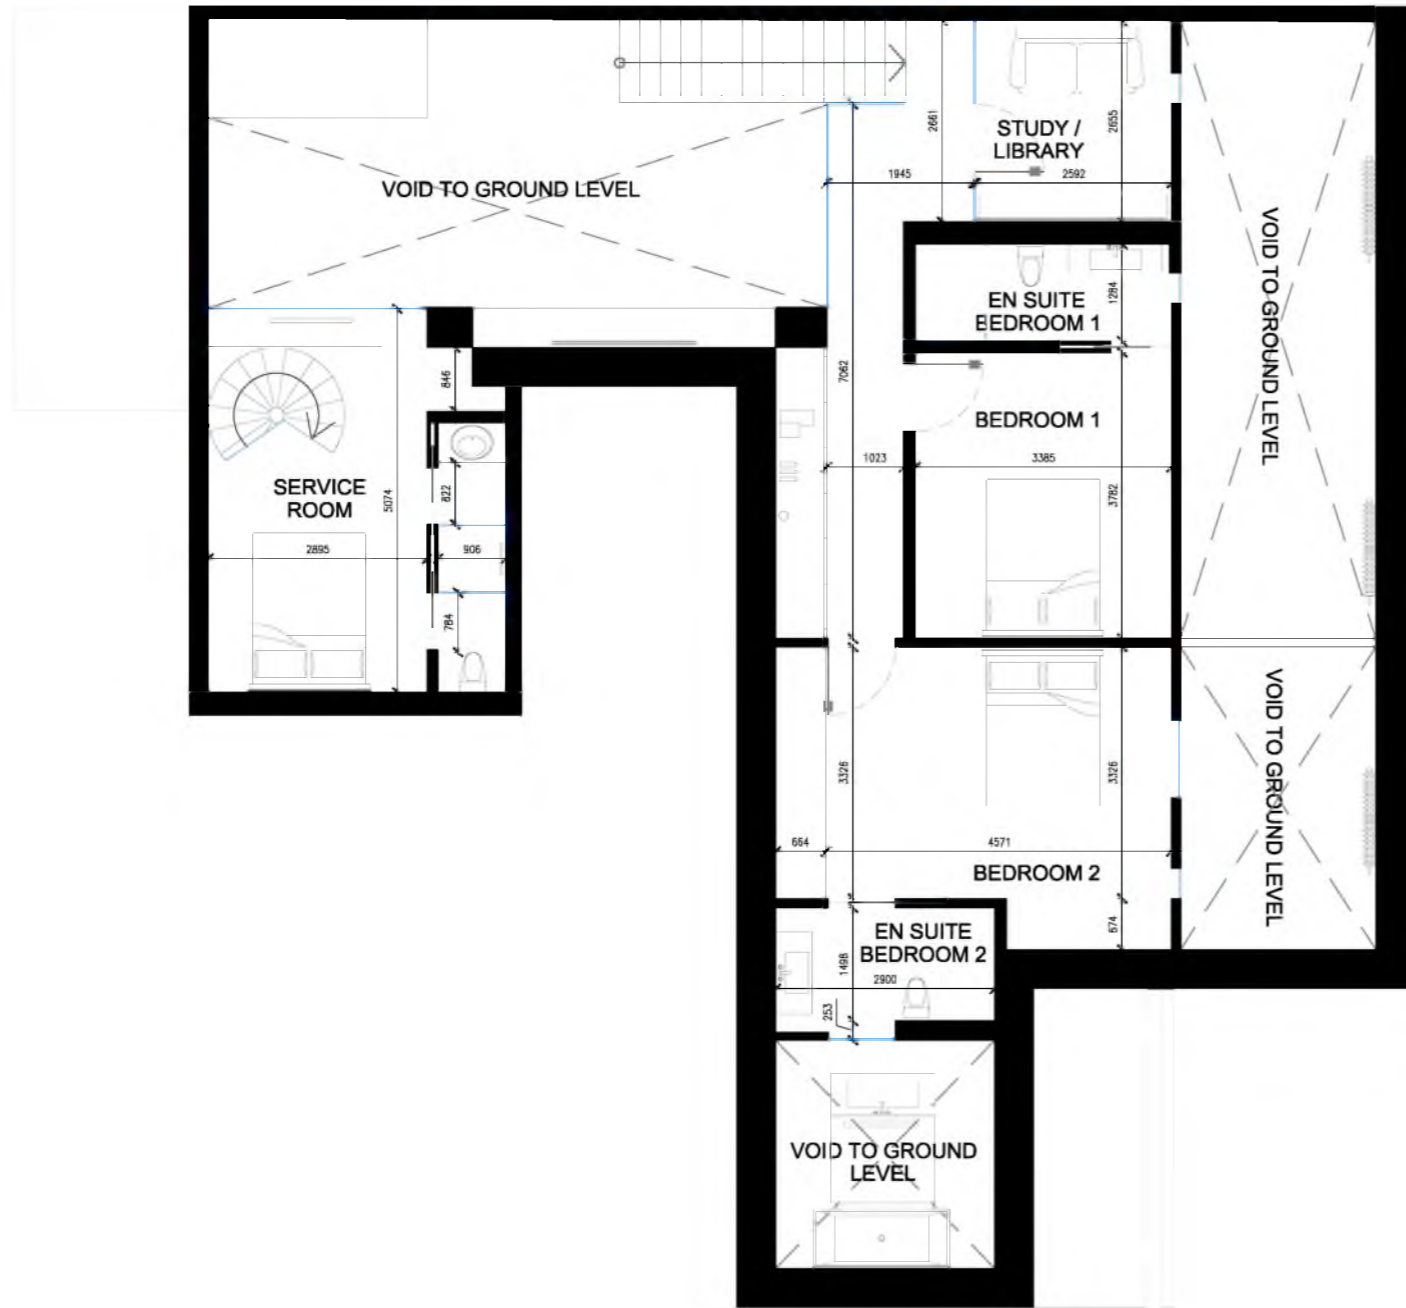

A

FIRST FLOOR PLAN

1:100

NOTES

SCALE 1:100



Woodcock House, Gibbard Mews, High Street, Wimbledon, SW19 5BY

Tel: 0207 183 9683
 Email: design@intercondesign.co.uk
 Webpage: www.visoverum.co.uk

CLIENT NAME:
ALEXANDER SAMODUROV

DRAWING BY:
EM

CHECKED BY:
MA

DRAWING TITLE
MAYFAIR - PROPOSED FIRST FLOOR PLAN

TYPE
ARCHITECTURE

PROJECT
THE LOFT CLUB - MOSCOW

PROJECT STAGE
GENERAL ARRANGEMENT PLANS

SCALE
1:100 @ A3

LP001

DATE
10/07/2014

REVISED

DRAWING N.
GA002