


A

GROUND FLOOR PLAN

1:50

NOTES

SCALE 1:50

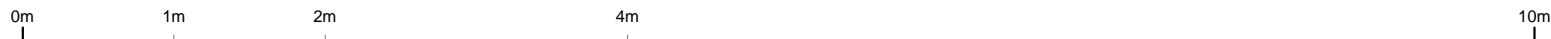

WOODCOCK HOUSE OFFICE: 40 Queen's Road, London SW14 4NR, London, UK

Woodcock House, Gibbard Mews, High Street, Wimbledon, SW19 5BY

Tel: 0207 183 9683
 Email: design@intercondesign.co.uk
 Webpage: www.visoverum.co.uk

CLIENT NAME:
 ALEXANDER SAMODUROV

DRAWING BY:
 BM

CHECKED BY:
 MA

DRAWING TITLE
 SOHO - PROPOSED GROUND FLOOR PLAN

TYPE
 ARCHITECTURE

PROJECT
 THE LOFT CLUB - MOSCOW

PROJECT STAGE
 GENERAL ARRANGEMENT PLANS

SCALE
 1:50 @ A3

DATE
 10/07/2014

REVISED
 -

LP001

DRAWING N.

GA001