


A ELEVATION

1:50

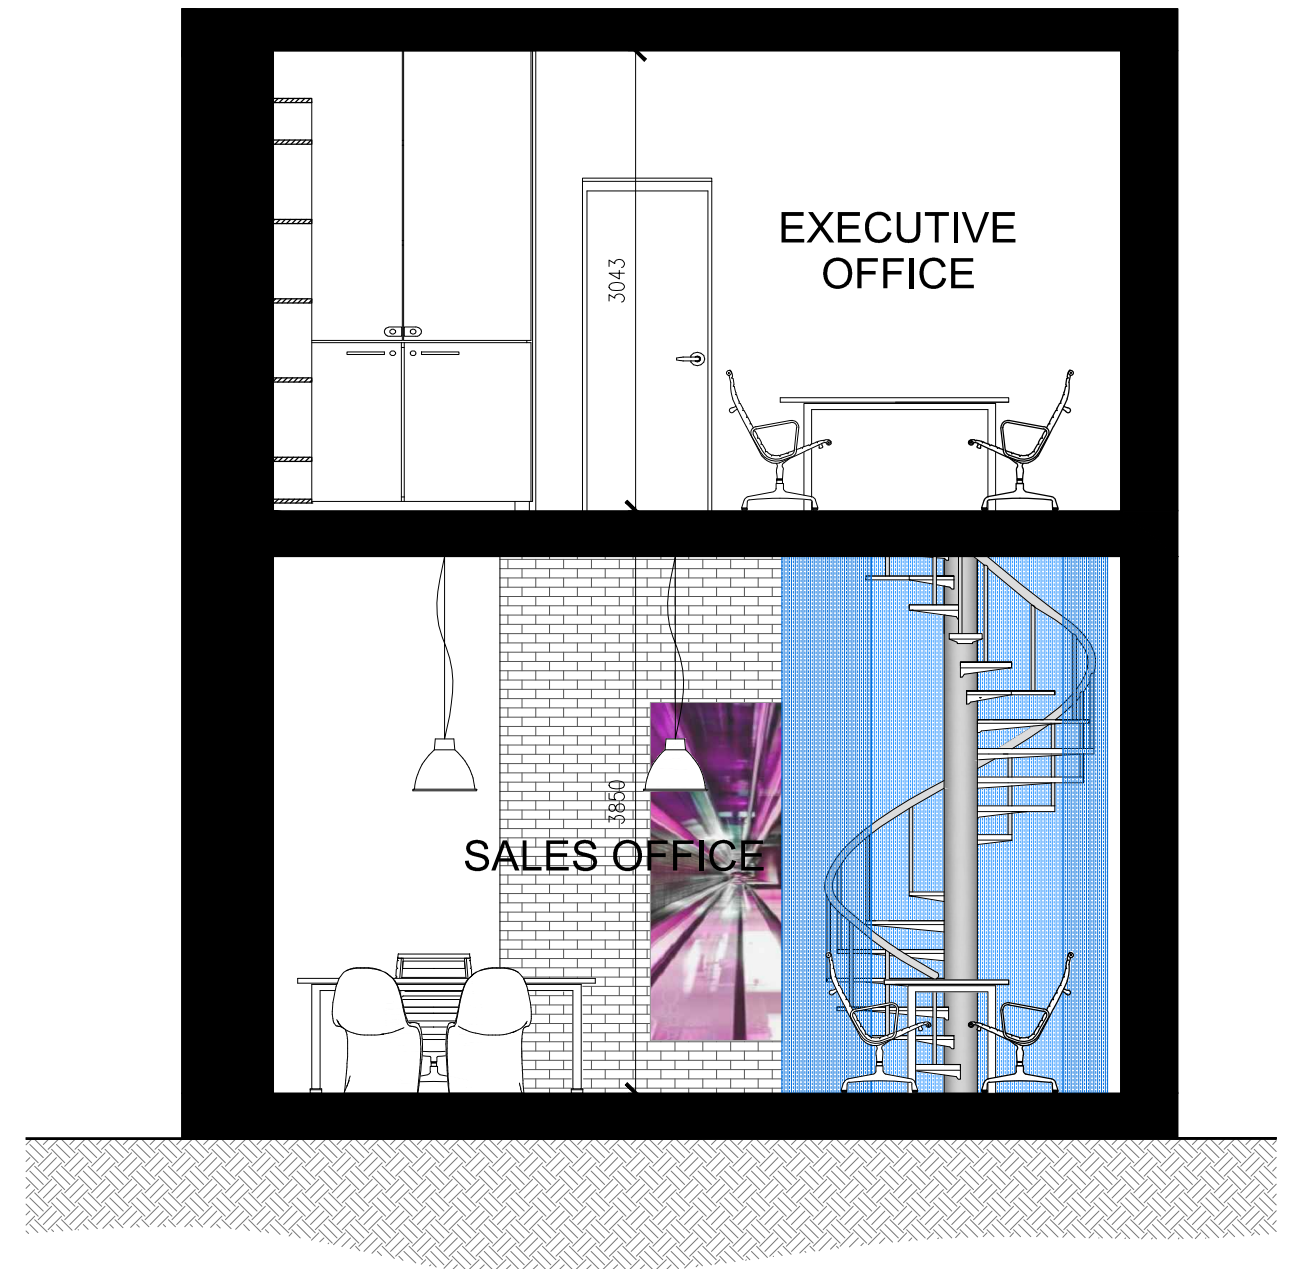

B ELEVATION

1:50

NOTES

SCALE 1:50

<p>Woodcock House, Gibbard Mews, High Street, Wimbledon, SW19 5BY Tel: 0207 183 9683 Email: design@intercondesign.co.uk Webpage: www.visoverum.co.uk</p>	DRAWING TITLE SHOWROOM - PROPOSED ELEVATIONS A - B		
	TYPE ARCHITECTURE	SCALE 1:50 @ A3	DATE 10/07/2014
CLIENT NAME: ALEXANDER SAMODUROV	PROJECT THE LOFT CLUB - MOSCOW	LP001	DRAWING N. GA001
DRAWING BY: BM	CHECKED BY: MA	PROJECT STAGE GENERAL ARRANGEMENT PLANS	