

A

ELEVATION

1:50

NOTES

SCALE 1:50



Woodcock House, Gibbard Mews, High Street, Wimbledon, SW19 5BY
 Tel: 0207 183 9683
 Email: design@intercondesign.co.uk
 Webpage: www.visoverum.co.uk

CLIENT NAME:
ALEXANDER SAMODUROV

DRAWING BY:
BM

CHECKED BY:
MA

DRAWING TITLE
MAYFAIR - PROPOSED ELEVATION A

TYPE
ARCHITECTURE

PROJECT
THE LOFT CLUB - MOSCOW

PROJECT STAGE
GENERAL ARRANGEMENT PLANS


SCALE
1:50 @ A3

LP001

DATE
10/07/2014

REVISIONS

DRAWING N.
GA001

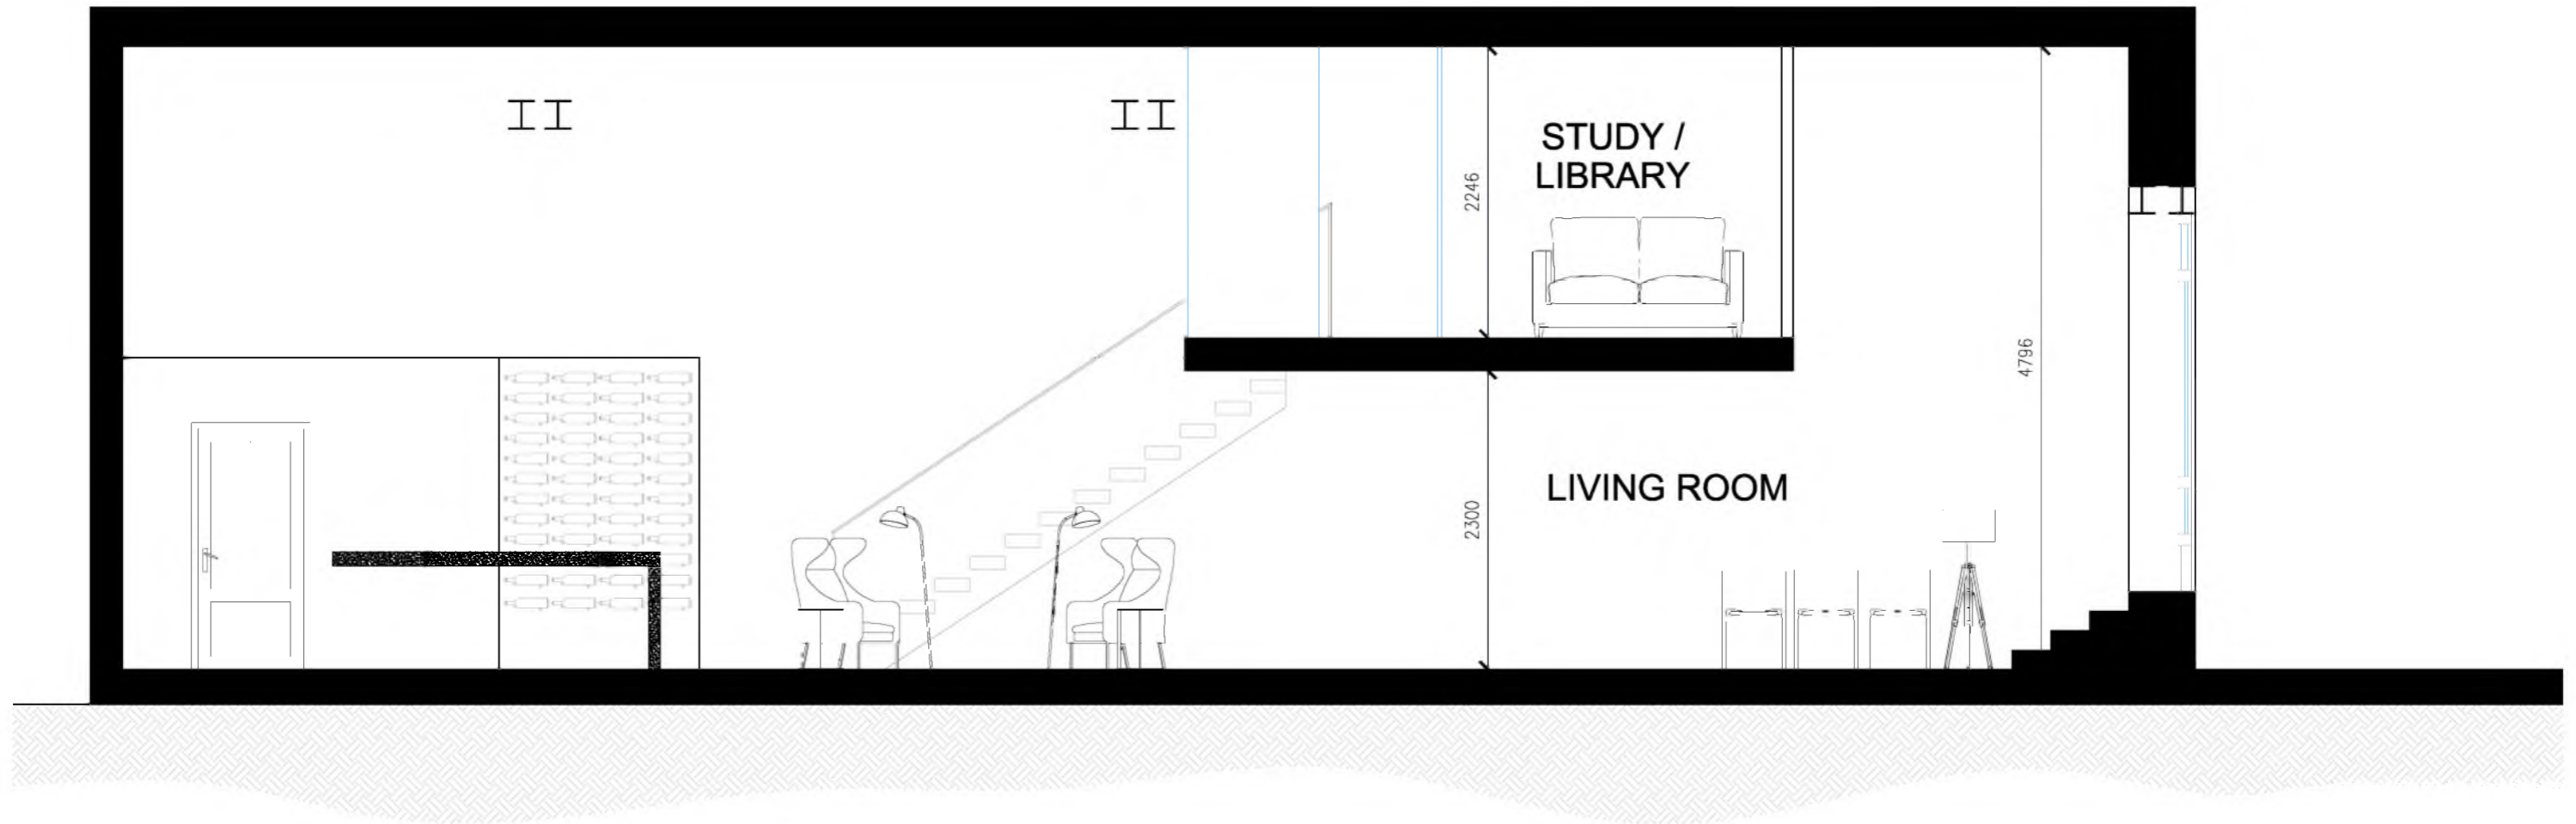


B

ELEVATION

1:50

NOTES

SCALE 1:50

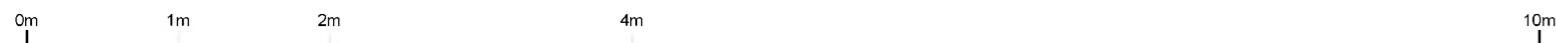

Woodcock House, Gibbard Mews, High Street, Wimbledon, SW19 5BY

Tel: 0207 183 9683
 Email: design@intercondesign.co.uk
 Webpage: www.visoverum.co.uk

CLIENT NAME:
 ALEXANDER SAMODUROV

DRAWING BY:
 BV

CHECKED BY:
 MA

DRAWING TITLE
 MAYFAIR - PROPOSED ELEVATION B

TYPE
 ARCHITECTURE

PROJECT
 THE LOFT CLUB - MOSCOW

PROJECT STAGE
 GENERAL ARRANGEMENT PLANS

SCALE
 1:50 @ A3

LP001

DATE
 10/07/2014

REVISED

DRAWING N.
GA002