

A

ELEVATION

1:50

NOTES

SCALE 1:50



Woodcock House, Gibbard Mews, High Street, Wimbledon, SW19 5BY

Tel: 0207 183 9683
 Email: design@intercondesign.co.uk
 Webpage: www.visoverum.co.uk

DRAWING TITLE
 CHELSEA - PROPOSED ELEVATION A

| | | | |
|----------------------|--------------------|--------------------|--------------|
| TYPE ARCHITECTURE | SCALE 1:50 @ A3 | DATE 10/07/2014 | REVISED - |
|----------------------|--------------------|--------------------|--------------|

CLIENT NAME:
 ALEXANDER SAMODUROV

PROJECT
 THE LOFT CLUB - MOSCOW


DRAWING N:
 LP001

DRAWING BY:
 BM

CHECKED BY:
 MA

PROJECT STAGE
 GENERAL ARRANGEMENT PLANS

GA001

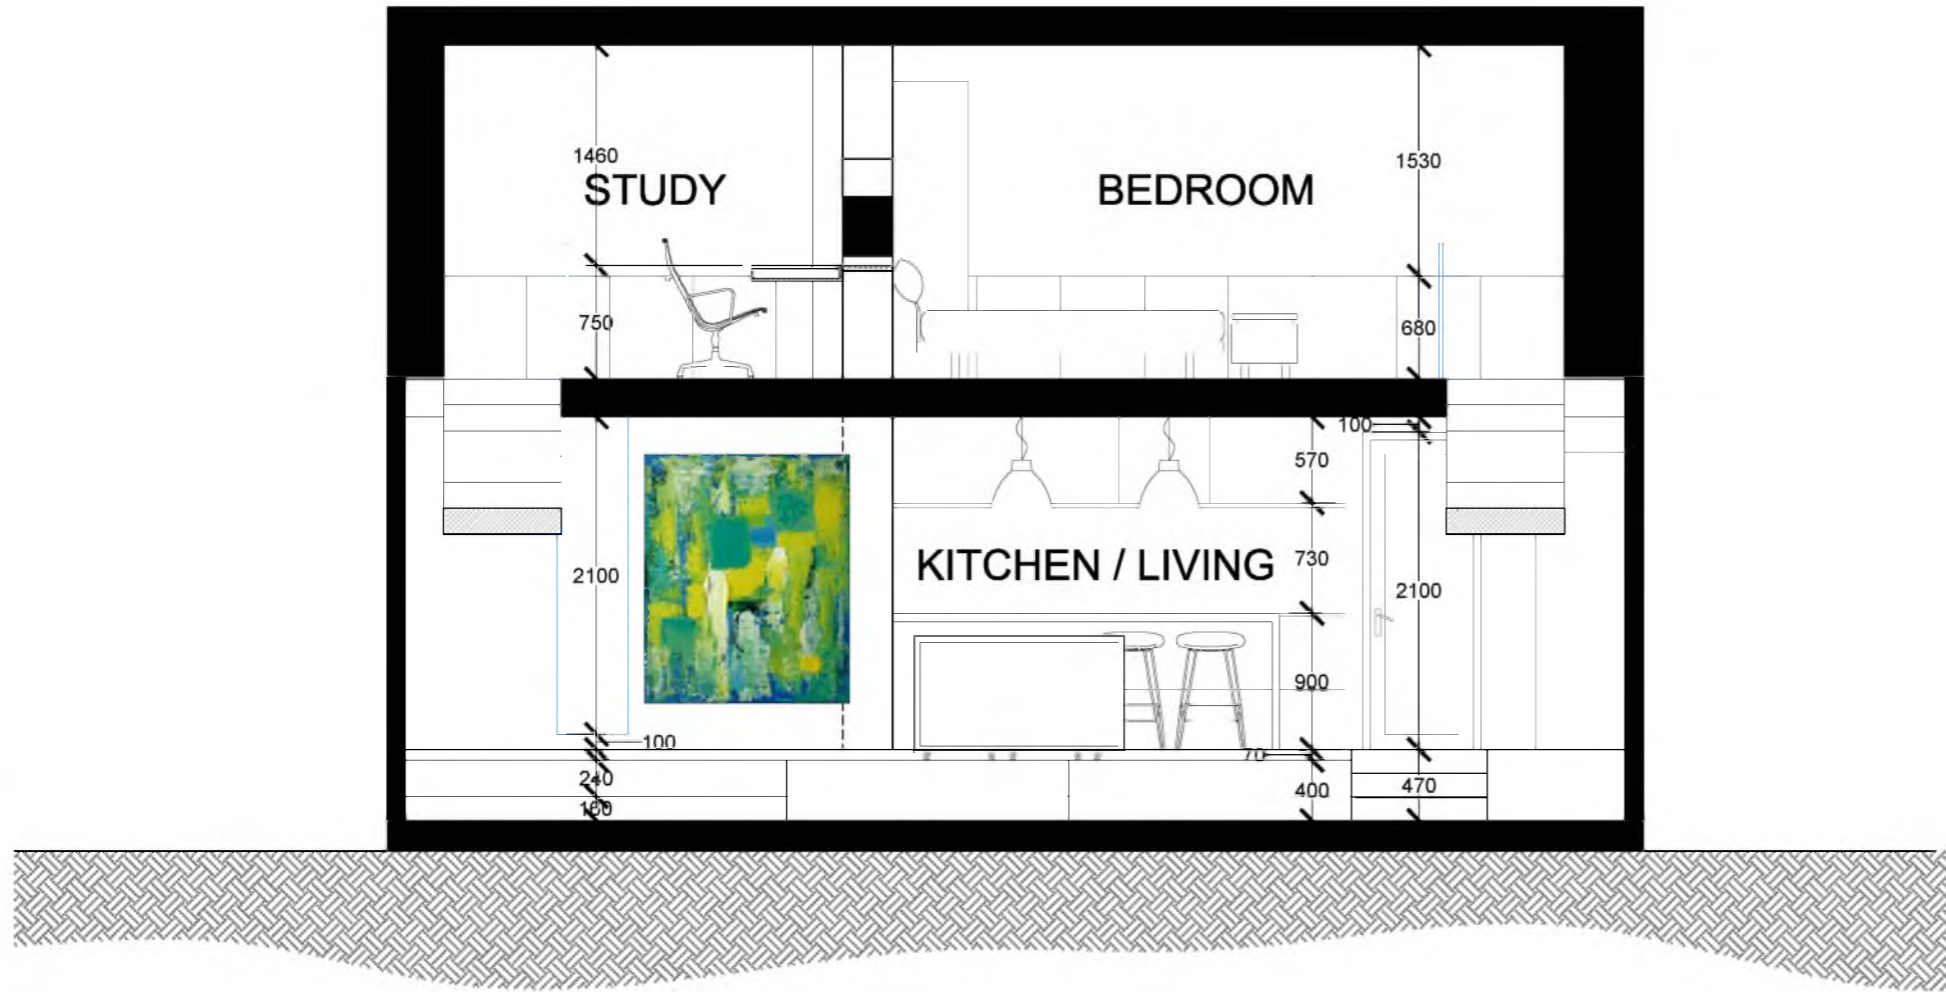

B

ELEVATION

1:50

NOTES

SCALE 1:50



Woodcock House, Gibbard Mews, High Street, Wimbledon, SW19 5BY

Tel: 0207 183 9683
 Email: design@intercondesign.co.uk
 Webpage: www.visoverum.co.uk

DRAWING TITLE
 CHELSEA - PROPOSED ELEVATION B

TYPE
 ARCHITECTURE

SCALE
 1:50 @ A3

DATE
 10/07/2014

REVISED

CLIENT NAME:
 ALEXANDER SAMODUROV

PROJECT
 THE LOFT CLUB - MOSCOW

LP001

DRAWING N°

DRAWING BY:
 BV

CHECKED BY:
 MA

PROJECT STAGE
 GENERAL ARRANGEMENT PLANS

GA002